


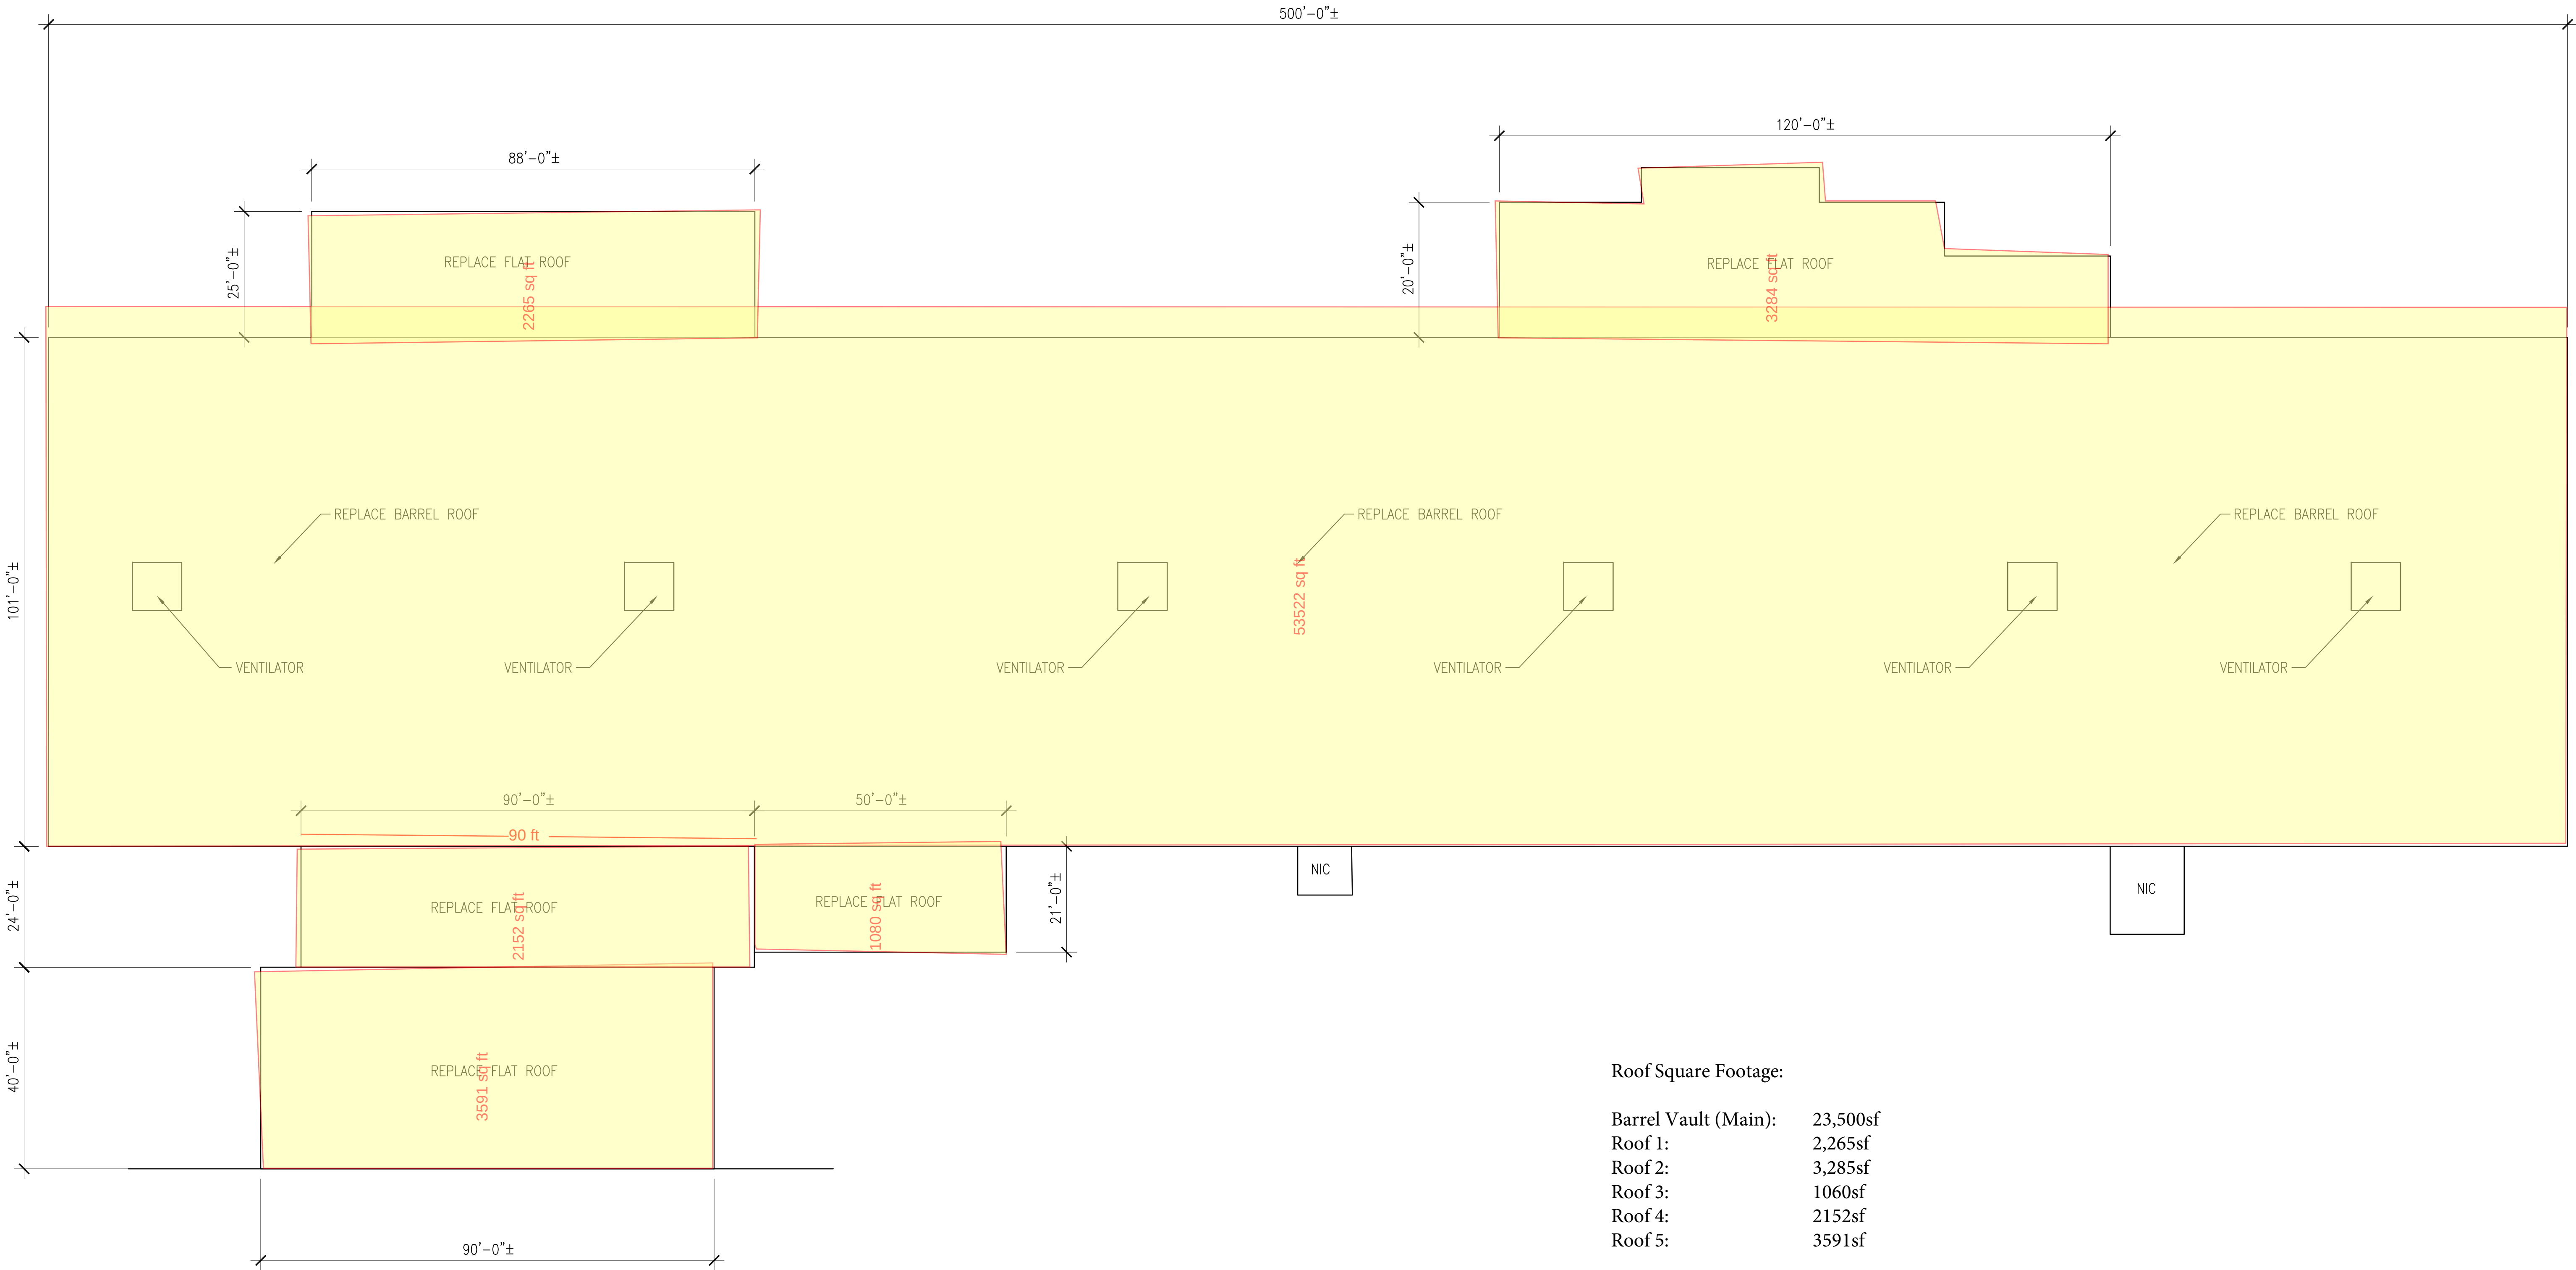

Roof Square Footage:	
Barrel Vault (Main):	23,500sf
Roof 1:	2,265sf
Roof 2:	3,285sf
Roof 3:	1060sf
Roof 4:	2152sf
Roof 5:	3591sf

Total Approx: 35,853sf

ROOF PLAN

SCALE: 1/16" = 1'-0"

NAVFAC MID-ATLANTIC, LITTLE CREEK
JOINT EXPEDITIONARY BASE – LITTLE CREEK
BUILDING 3417 ROCKWELL HALL

NOTE:
1. REPLACE SINGLE PLY ROOFING SYSTEM ON GYM BARREL ROOF
AND FLAT ROOFS AS SHOWN.

